

FLOOR PLAN
SCALE: NOT TO SCALE

TENANT RESTROOM MARINA

DES MOINES, WASHINGTON
RESTROOM/
SHOWER BUILDING




ARTIST IMPRESSION: 3D
RENDERING ONLY FOR
REPRESENTATION.
COLORS AND MATERIALS
ARE SUBJECT TO CHANGE

COPYRIGHT 2023, PUBLIC
RESTROOM COMPANY
THIS MATERIAL IS THE
EXCLUSIVE PROPERTY OF
PUBLIC RESTROOM
COMPANY AND SHALL
NOT BE REPRODUCED,
USED OR DISCLOSED TO
OTHERS EXCEPT AS
AUTHORIZED BY THE
WRITTEN PERMISSION OF
PUBLIC RESTROOM
COMPANY.

www.PublicRestroomCompany.com

2587 BUSINESS PARKWAY
MINDEN NEVADA, 89423
P: 888-888-2060 F: 888-888-1448

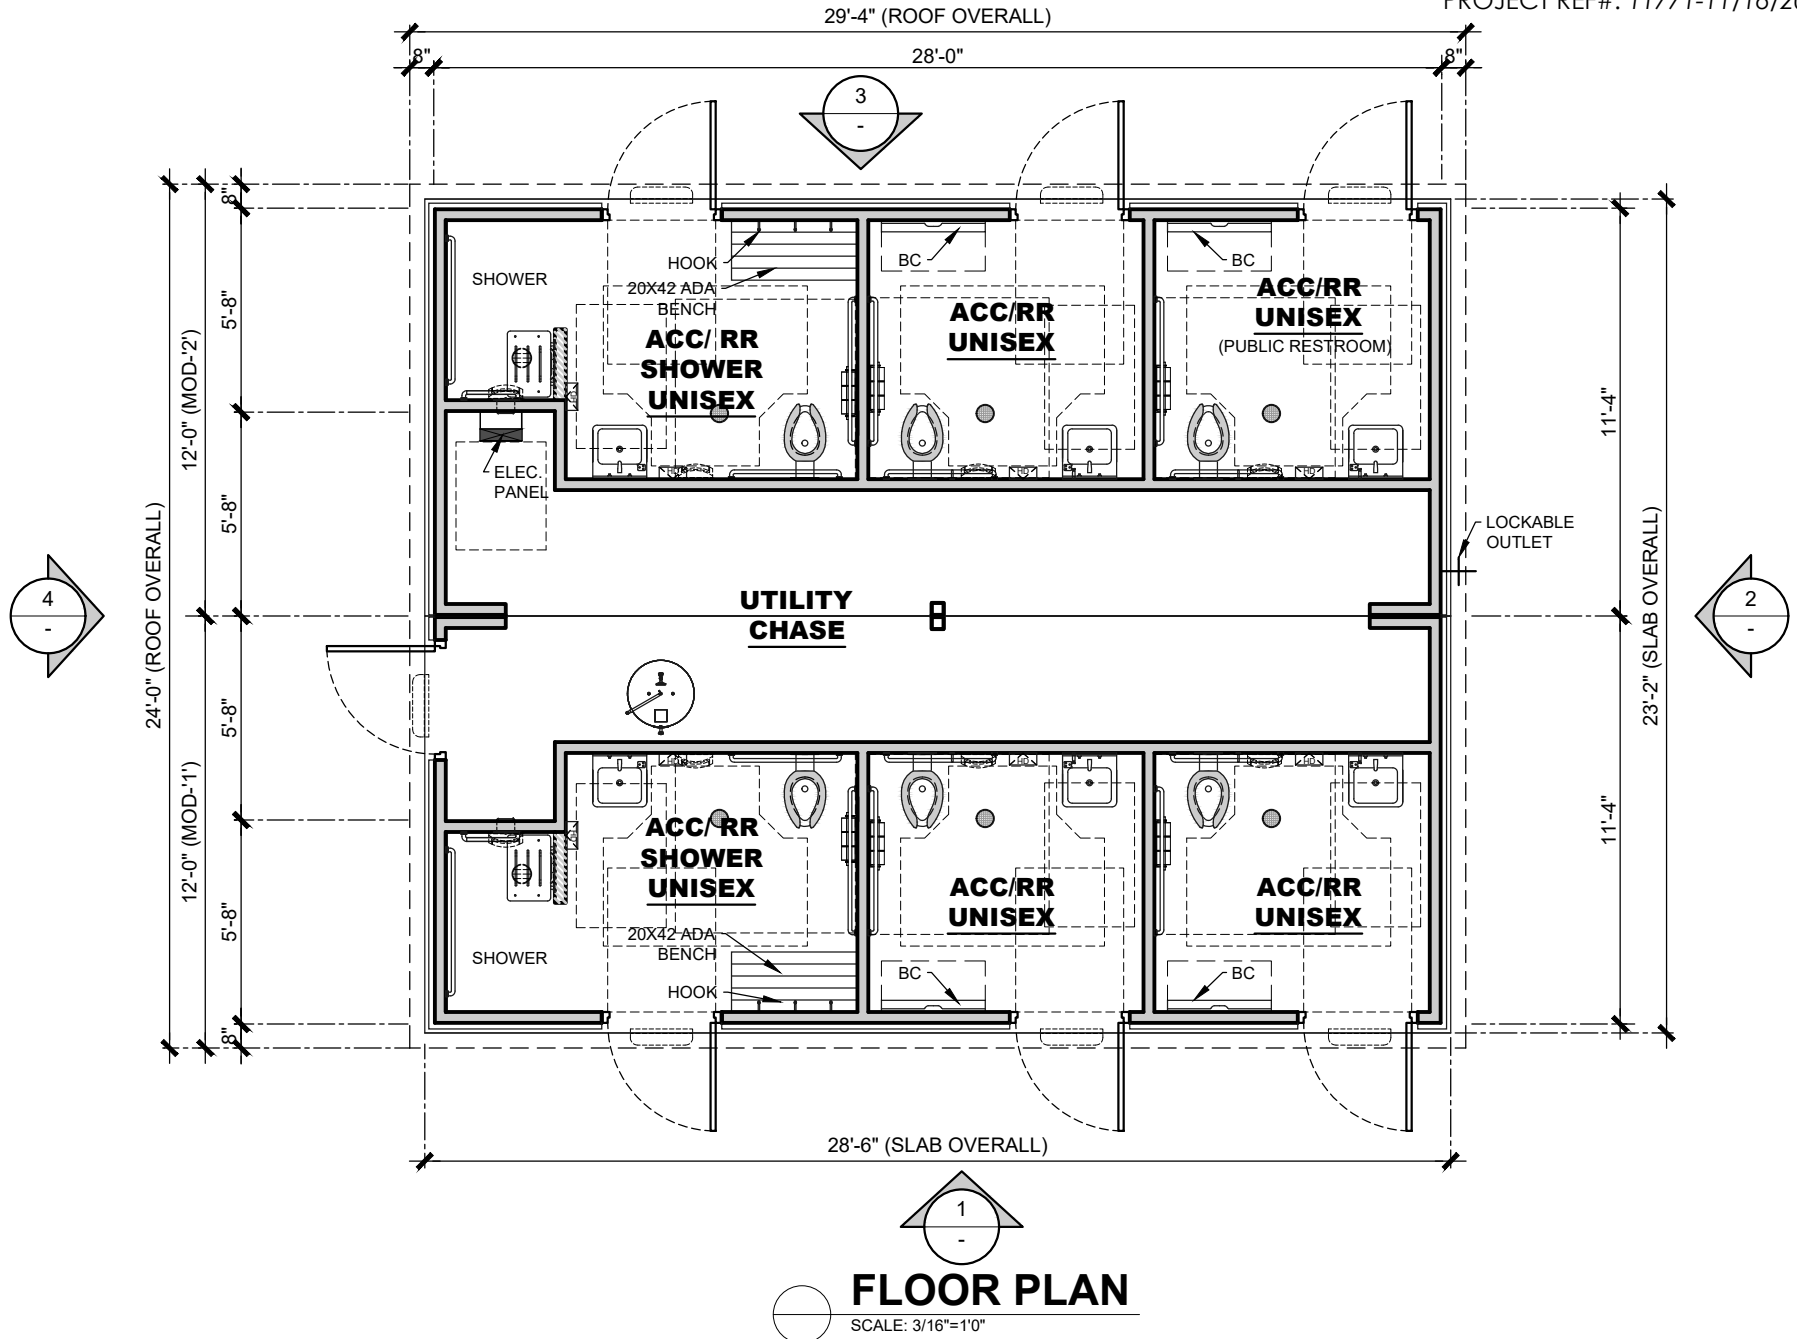


COPYRIGHT 2023, PUBLIC RESTROOM COMPANY THIS MATERIAL IS THE EXCLUSIVE PROPERTY OF PUBLIC RESTROOM COMPANY AND SHALL NOT BE REPRODUCED, USED, OR DISCLOSED TO OTHERS EXCEPT AS AUTHORIZED BY THE WRITTEN PERMISSION OF PUBLIC RESTROOM COMPANY.


BUILDING TYPE:	RESTROOM/ SHOWER - BUILDING
PROJECT:	MARINA TENANT RESTROOM DES MOINES, WA

REVISION #	-
REVISION DATE:	
DRAWN BY:	
PROJECT #:	11771
START DATE:	11/16/2023
DRAWN BY:	EOR

SHEET#	A-1
MAX. PERSON / HOUR:	270 S

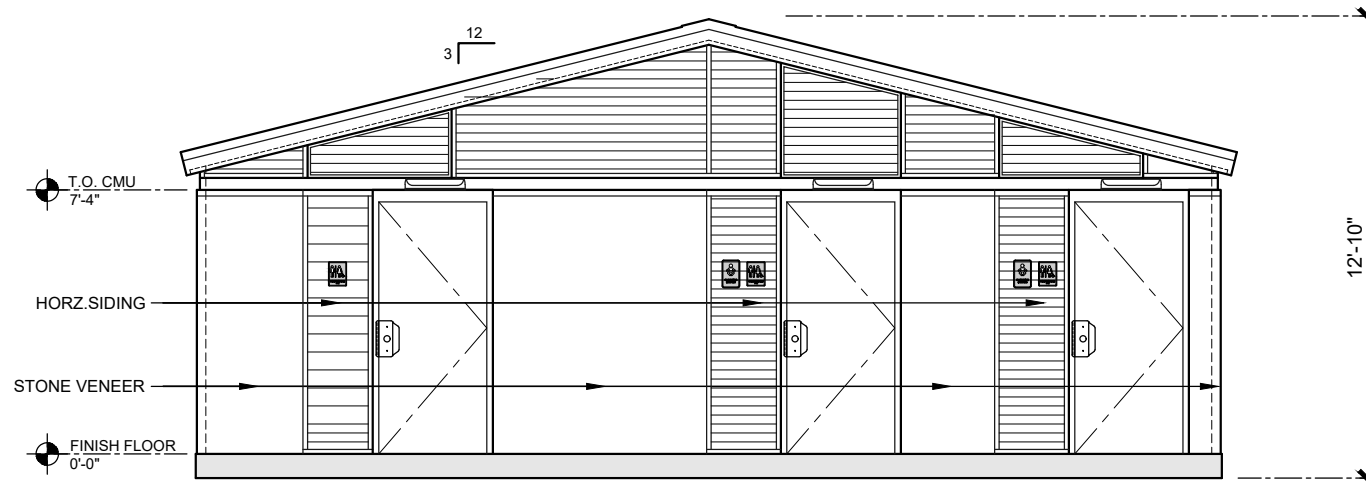

ELEVATION 1
SCALE: 3/16"=1'-0"

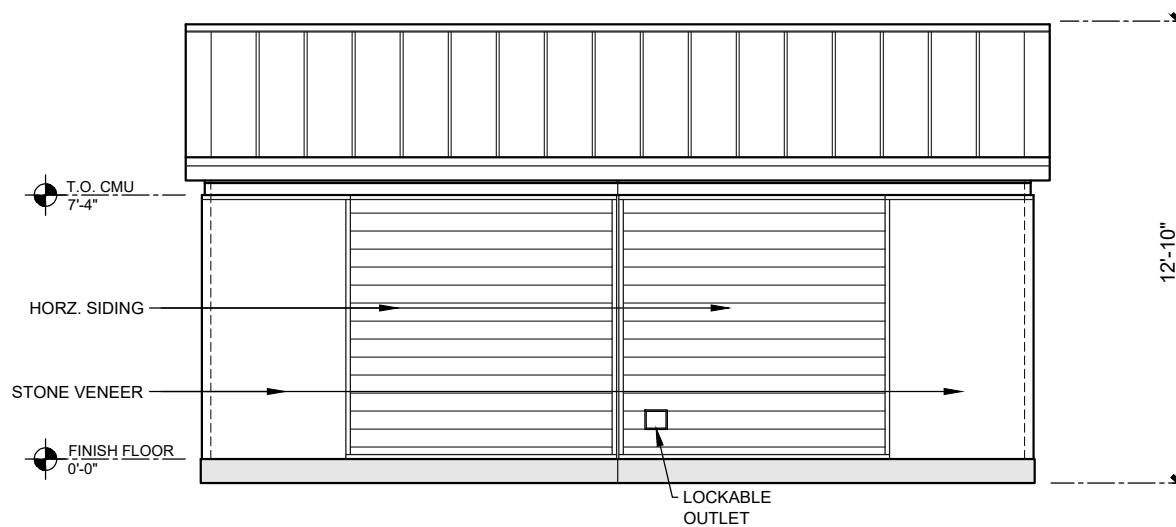

ELEVATION 2
SCALE: 3/16"=1'-0"



COPYRIGHT 2023, PUBLIC RESTROOM COMPANY. THIS MATERIAL IS THE EXCLUSIVE PROPERTY OF PUBLIC RESTROOM COMPANY AND SHALL NOT BE REPRODUCED, USED, OR DISCLOSED TO OTHERS EXCEPT AS AUTHORIZED BY THE WRITTEN PERMISSION OF PUBLIC RESTROOM COMPANY.

BUILDING TYPE:

RESTROOM/ SHOWER - BUILDING

PROJECT:

**MARINA TENANT RESTROOM
DES MOINES, WA**

REVISION #

-

REVISION DATE:

DRAWN BY:

SHEET#

A-2

PROJECT #:


11771

START DATE: **11/16/2023**


DRAWN BY: EOR

MAX. PERSON / HOUR:

270 S

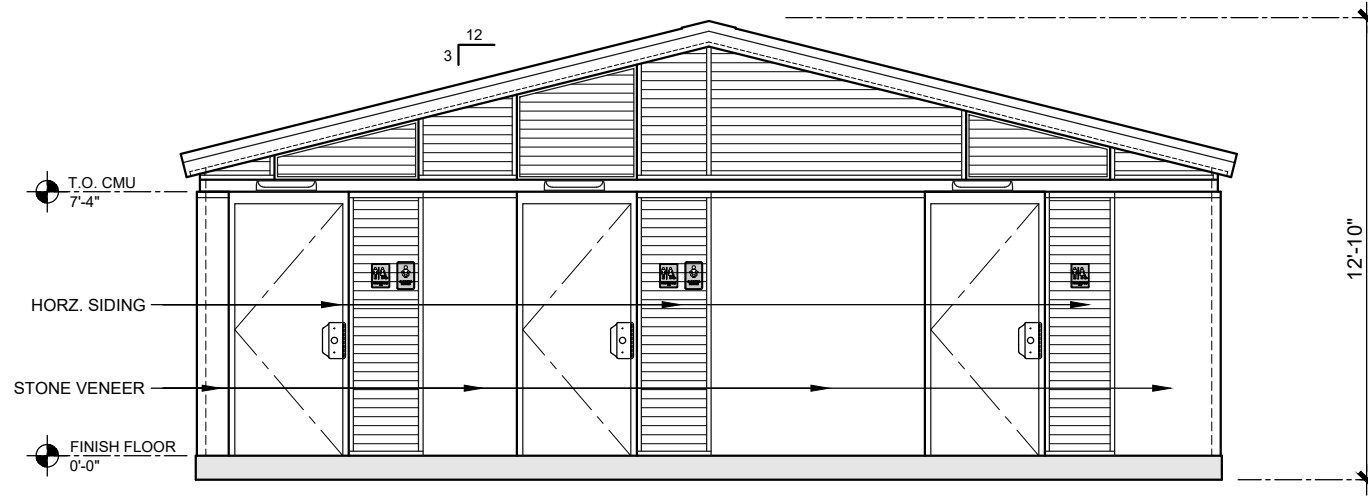

ELEVATION 3
SCALE: 3/16"=1'-0"

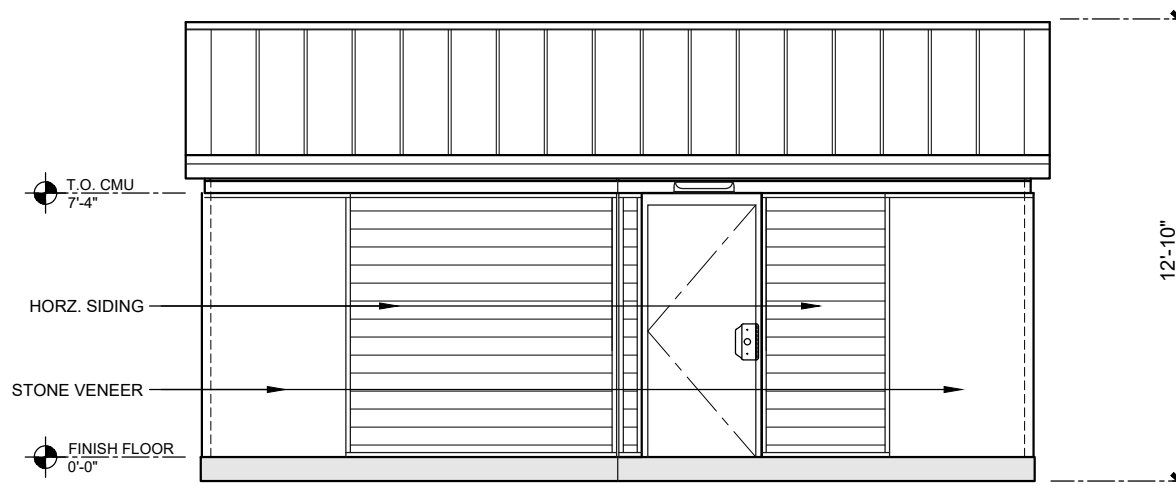

ELEVATION 4
SCALE: 3/16"=1'-0"



COPYRIGHT 2023, PUBLIC RESTROOM COMPANY. THIS MATERIAL IS THE EXCLUSIVE PROPERTY OF PUBLIC RESTROOM COMPANY AND SHALL NOT BE REPRODUCED, USED, OR DISCLOSED TO OTHERS EXCEPT AS AUTHORIZED BY THE WRITTEN PERMISSION OF PUBLIC RESTROOM COMPANY.

BUILDING TYPE:

RESTROOM/ SHOWER - BUILDING

PROJECT:

**MARINA TENANT RESTROOM
DES MOINES, WA**

REVISION #

-

REVISION DATE:

DRAWN BY:

SHEET#

A-3

PROJECT #:

11771

START DATE: **11/16/2023**

DRAWN BY: EOR

MAX. PERSON / HOUR:

270 S